

LDV. 509

13.000 - 14.000


Landinspektør Otto R. Jensen
Stensballe Strandvej 123
8700 Horsens 75-622000
J.NR. 217-1992

OPMÅLT ÅR 1992
DEN 12/6 1992
Otto R. Jensen
LANDINSPEKTØR

AJOURFØRT DEN
20/4 1992

KOORDINATLISTE SYSTEM 1934

PUNKTNUMMER	Y	X	PUNKTNUMMER	Y	X	PUNKTNUMMER	Y	X
13001	127827.62	272893.76	13048	128923.67	273605.90	13139	128192.14	273616.48
13002	127831.25	273003.49	13049	128933.64	273609.42	13140	128194.11	273625.18
13003	127833.65	273002.66	13050	128943.01	273616.01	13141	128203.10	273647.97
13004	127843.65	273032.22	13051	128945.73	273620.00	13142	128210.02	273661.23
13005	127840.06	273033.57	13052	128949.11	273622.12	13143	128217.45	273679.84
13006	127845.04	273056.72	13100	127848.87	272985.37	13144	128217.53	273683.89
13007	127852.22	273076.43	13101	127850.61	272995.48	13145	128215.52	273686.90
13008	127866.59	273106.70	13102	127852.39	273007.94	13146	128210.75	273681.53
13009	127869.84	273114.70	13103	127866.82	273044.41	13147	128230.77	273700.88
13010	127880.81	273141.89	13104	127887.74	273079.38	13148	128231.72	273708.41
13011	127880.17	273142.41	13105	127894.99	273099.91	13149	128235.75	273713.09
13012	127895.36	273186.96	13106	127900.41	273116.57	13150	128248.82	273725.56
13013	127912.23	273236.31	13107	127905.82	273138.67	13151	128268.00	273742.63
13014	127927.98	273280.12	13108	127926.05	273215.40	13152	128295.37	273766.00
13015	127941.73	273318.34	13109	127910.72	273170.10	13153	128304.02	273771.61
13016	127954.72	273357.98	13110	127921.08	273198.06	13154	128311.50	273775.76
13017	127971.52	273402.65	13111	127926.05	273215.40	13155	128325.27	273785.40
13018	127996.28	273445.39	13112	127946.39	273270.55	13156	128333.68	273788.51
13019	128004.10	273458.80	13113	127960.34	273311.43	13157	128351.79	273799.27
13020	128005.17	273461.28	13114	127965.61	273329.81	13158	128347.27	273793.80
13021	128012.45	273467.33	13115	127977.98	273361.94	13159	128359.47	273803.50
13022	128023.03	273483.60	13116	127992.50	273395.41	13401	127936.12	273141.43
13023	128021.15	273484.73	13117	128011.37	273431.88	13402	128109.11	273564.29
13024	128030.41	273499.41	13118	128024.97	273456.64	13501	127834.78	273010.74
13025	128041.89	273517.99	13120	128033.47	273468.19	13503	127865.57	273140.75
13026	128065.94	273549.74	13121	128061.47	273499.08	13504	128335.40	273823.18
13027	128069.49	273558.70	13122	128075.38	273514.28	13601	128906.13	273787.60
13028	128082.82	273585.26	13123	128086.63	273528.90	13602	128320.04	273812.75
13029	128096.92	273599.84	13124	128093.71	273537.64	13603	128327.89	273815.23
13030	128122.59	273624.18	13125	128097.19	273546.89	11401284	128193.04	273682.51
13035	128176.20	273130.69	13126	128100.31	273564.58	11401298	127907.03	273176.45
13036	128129.52	273632.84	13127	128102.54	273569.55	11401299	127964.61	273369.03
13037	128175.63	273695.52	13128	128111.15	273581.22	11401300	128066.66	273559.84
13038	128187.08	273707.65	13129	128119.14	273586.80	11401301	128357.81	273808.79
13039	128197.88	273720.64	13130	128132.60	273598.82			
13040	128204.43	273727.72	13131	128142.00	273609.32			
13041	128213.95	273736.25	13132	128158.30	273624.07			
13042	128223.84	273744.12	13133	128166.23	273659.29			
13043	128245.37	273757.28	13134	128193.49	273667.43			
13044	128265.19	273771.59	13135	128196.80	273665.02			
13045	128291.51	273790.00	13136	128195.93	273659.27			
13046	128299.81	273794.89	13137	128186.36	273624.76			
13047	128312.97	273801.59	13138	128184.02	273614.47			

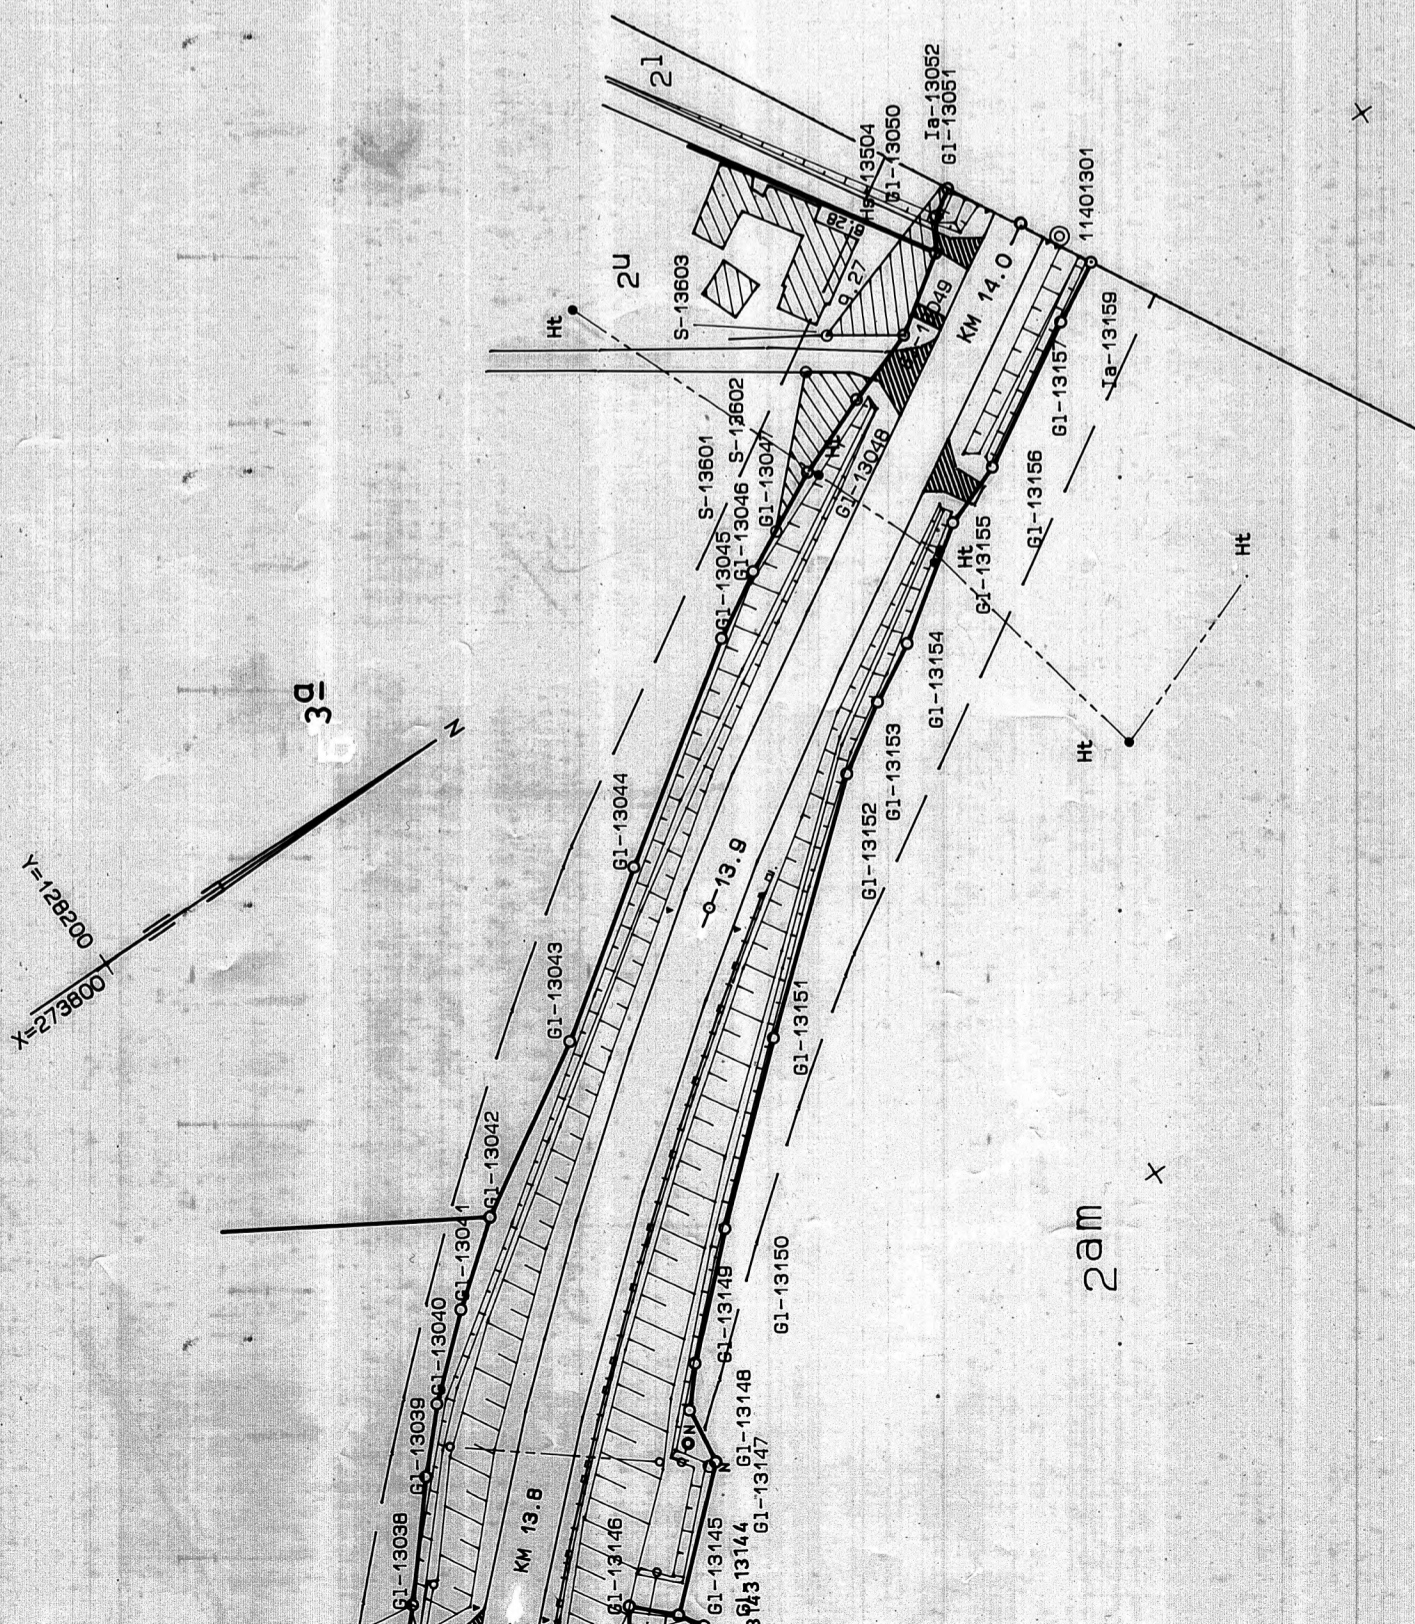

VEJLE AMT Teknik og Miljø	KM13.0-14.0
Landevej nr. 509 Dans-Egtved-Billund	
EJERLAV Bølling By, Egtved Vester Nebel By, Vester Nebel	
PLANANVENDELSE	MÅLESTOK 1: 1000