


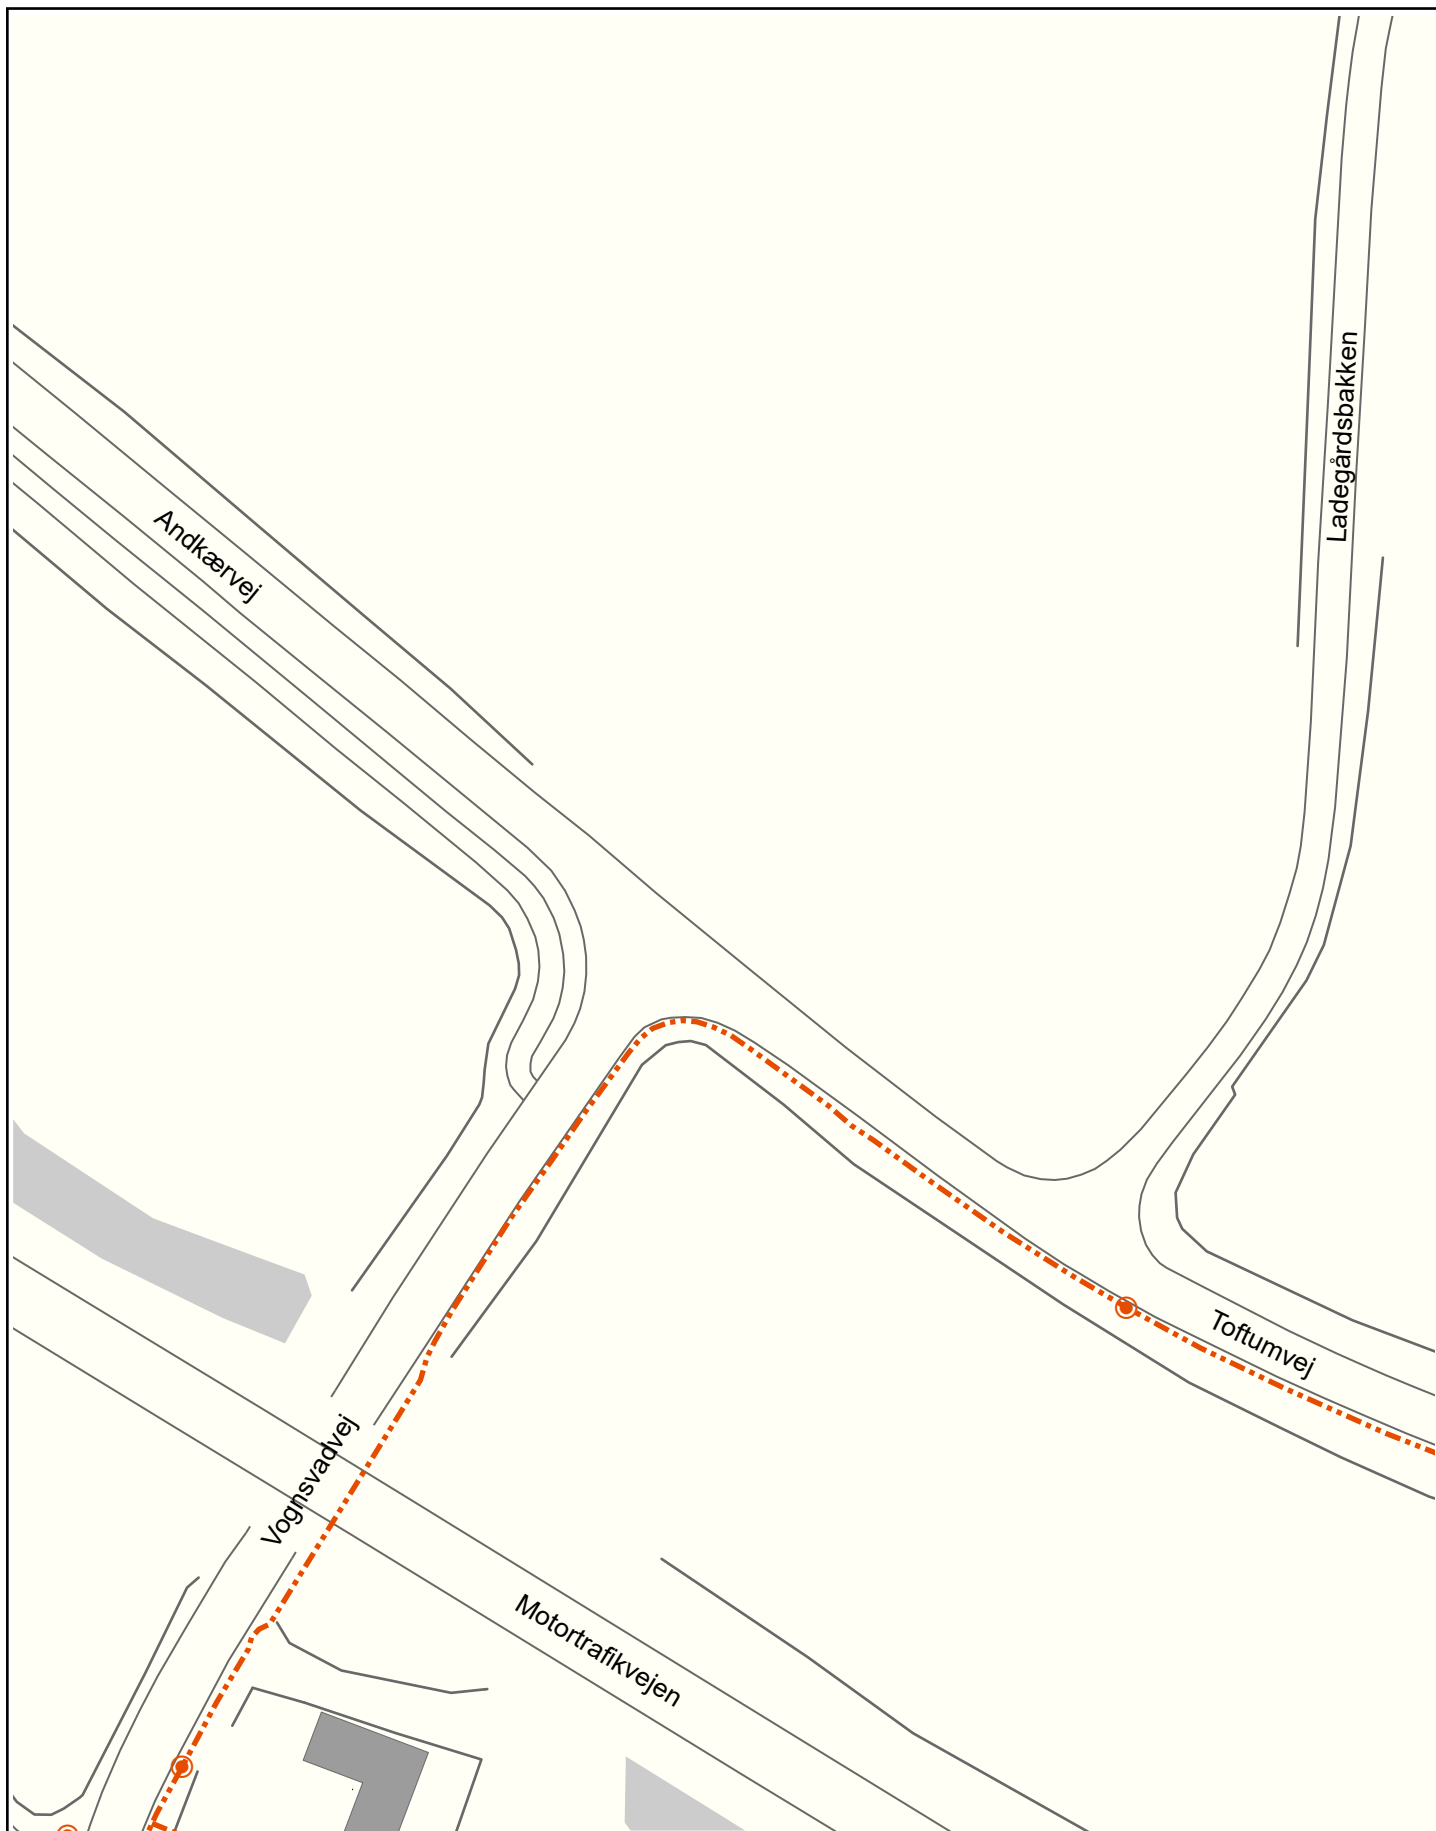

LEDNINGSOPLYSNINGER - LER-nr.: 2568730

Ledningsart: Fiber

Ved graveskade kontakt tlf. 7363 3055

Papirformat: A4

Målforhold: 1 : 1000

Gyldig til: 11/06-2023

Tegningsnr.: 1



Kokbjerg 30, 6000 Kolding
Tlf. 7050 5050

www.ewii.com
giskort@ewii.com