


LORENS FRIS & CARSTEN ERIKSEN
 LANDINSPEKTØRER VEJLE
 TLF. 05 82 27 11
 J. NR. 7549/788

OPMÅLT ÅR 1988
 DEN. 9.9.1988
Anders Thomsen
 LANDINSPEKTØR

AJOURFØRT D.
 11.11.88


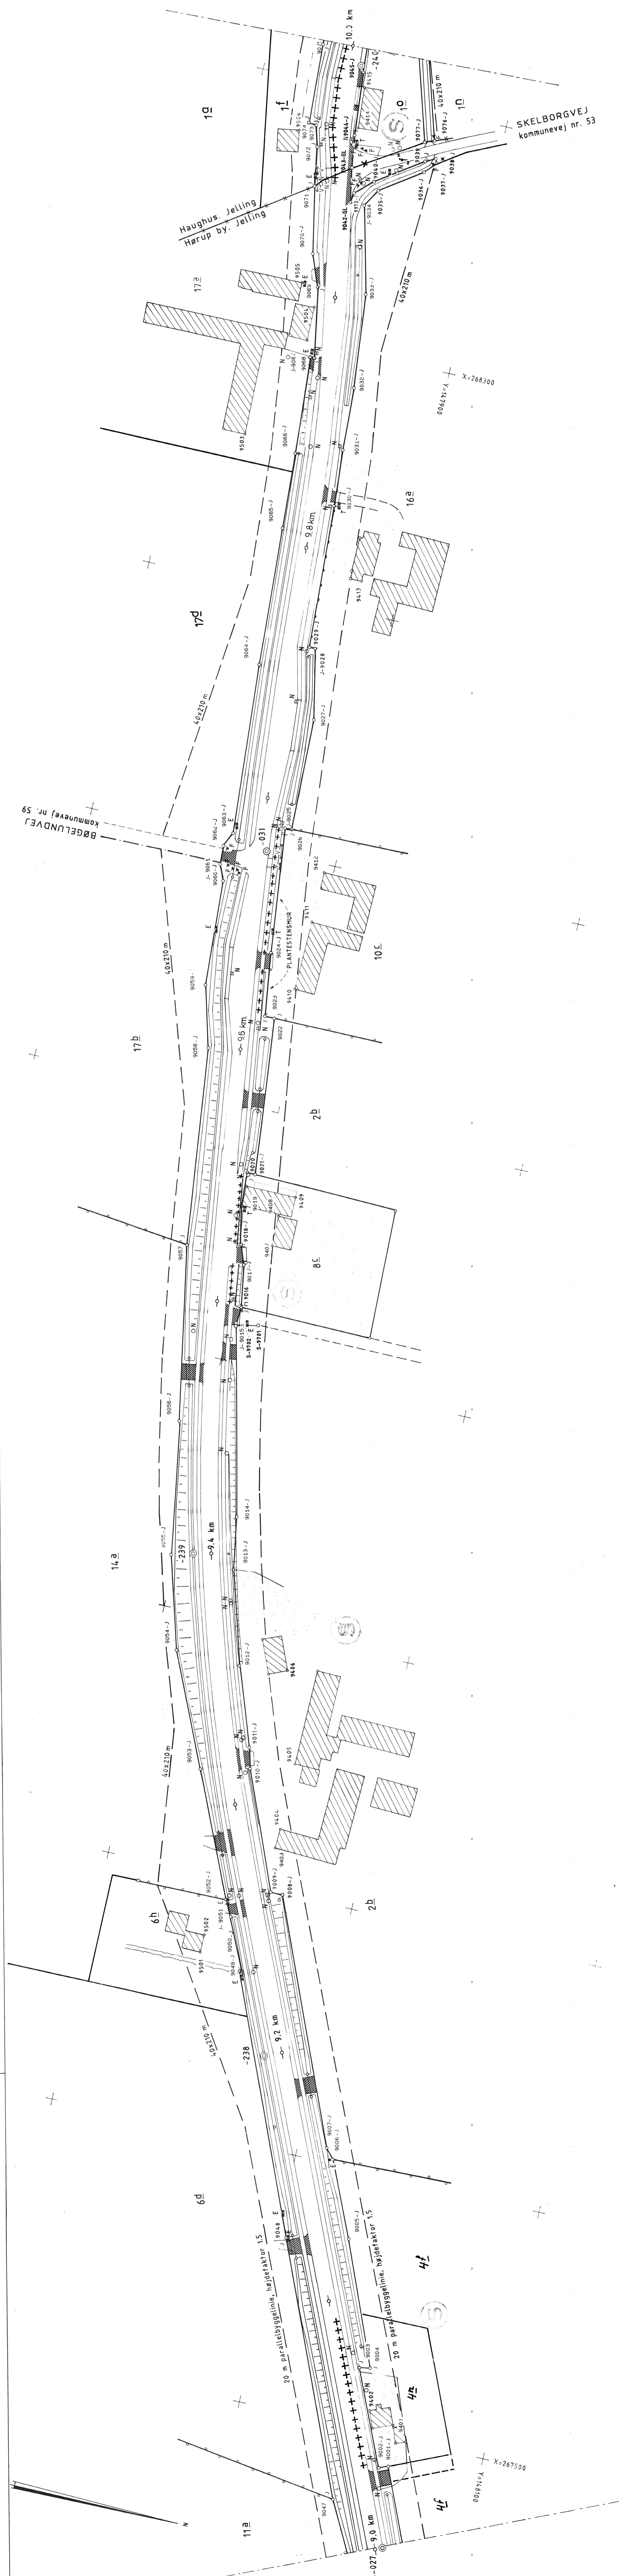

VEJLE AMTSKOMMUNE
 FORVALTNINGEN FOR TEKNIK OG MILJØ
 Hovedlandevej 344
 Vejle - Brønd
 KM. 9.00 - 10.00

EJERLAV
 Haughus, Jelling
 Hrup by, Jelling

PLAANVENDELSE
 MALESTOK 1:1000